


CERTIFICATE OF SURVEY
TRACTS IN NW1/4 OF SECTION 26 & THE NE1/4 OF SECTION 27,
TOWNSHIP 151 N., RANGE 54 W. GRAND FORKS COUNTY, ND

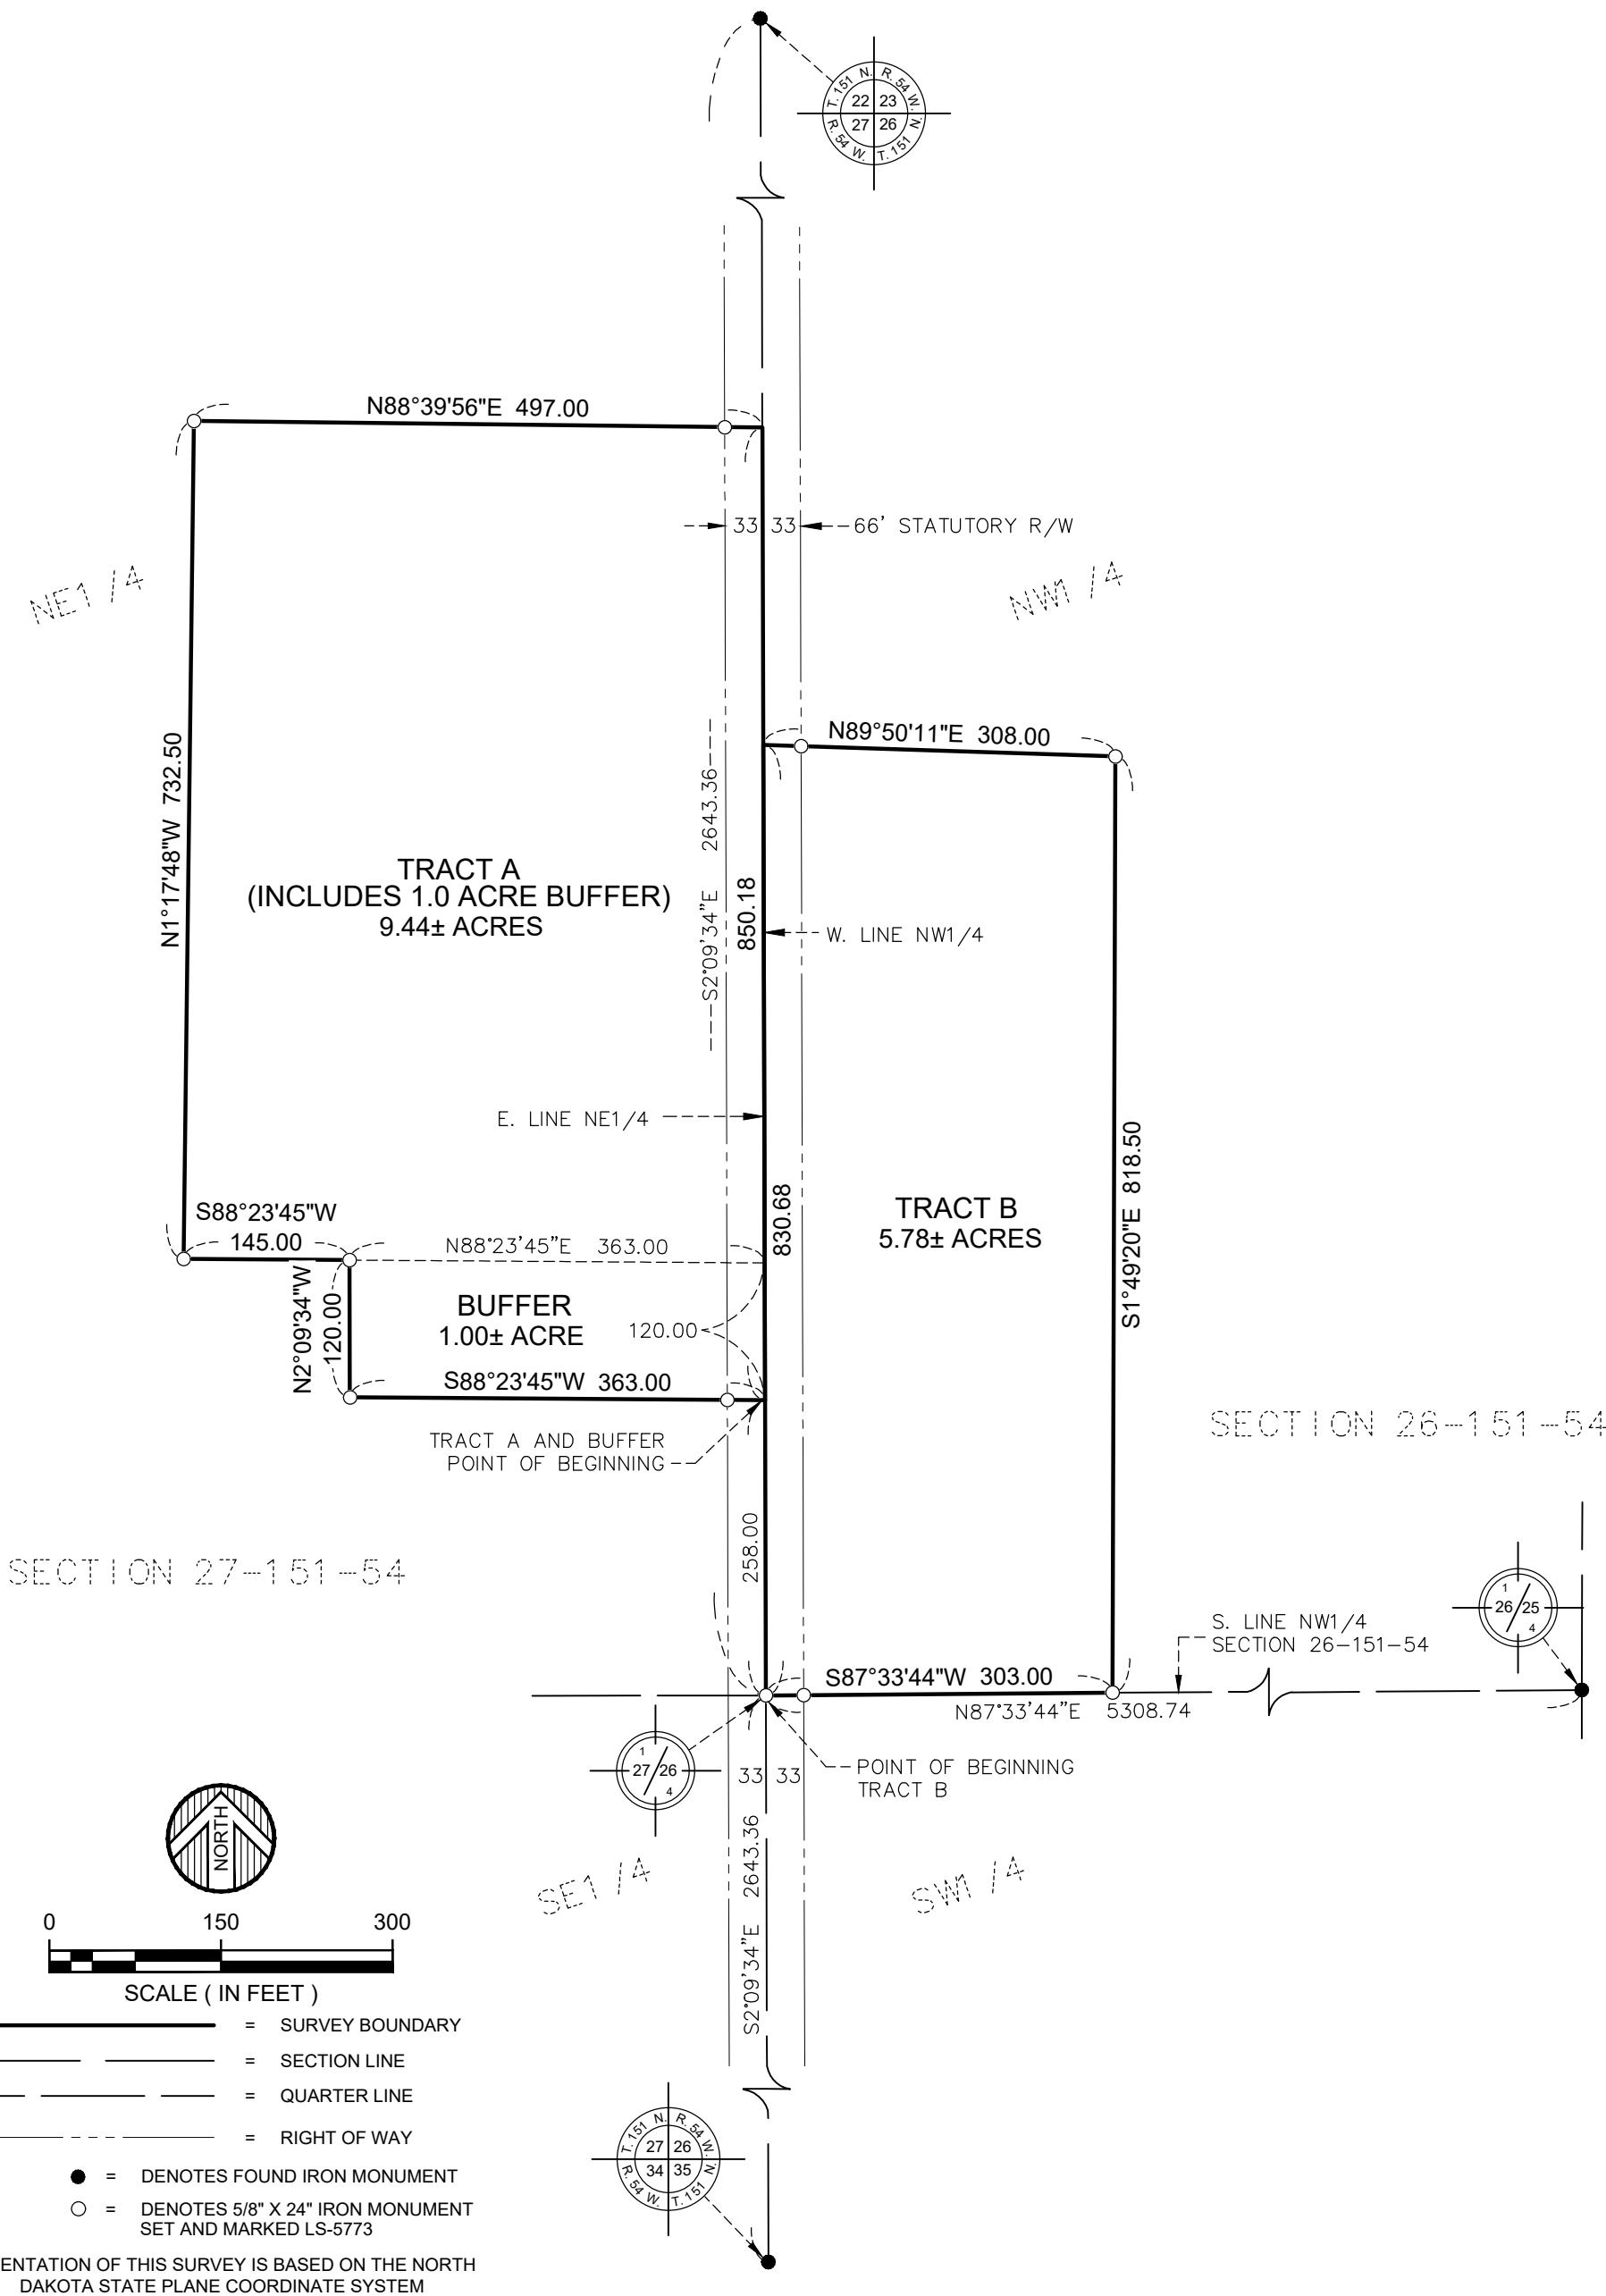

DATE: FEBRUARY 24, 2025
SCALE: AS SHOWN
DRAWN BY: C.D.J.
CHECKED BY: C.W.M.
FILE NUMBER: 2025-10196

DATE	AMENDMENTS	BY

PREPARED FOR: GREENE ACRES FAMILY FARMLAND, LLP
I HEREBY CERTIFY THAT THIS SURVEY, PLAN, OR REPORT WAS PREPARED BY ME OR UNDER MY DIRECT SUPERVISION AND THAT I AM A DULY LICENSED LAND SURVEYOR UNDER THE LAWS OF THE STATE OF NORTH DAKOTA.
CHRISTOPHER D. JORDHEIM DATE: 2/24/2025 LIC. NO. 5773

